




SPECIFICATION:

JOSAM 61090 SERIES COATED STEEL SAND & SEDIMENT INTERCEPTOR, HIGH VOLUME ON FLOOR, RECESSED OR FLUSH-WITH-FLOOR TYPE, THREADED CONNECTIONS, FLAT BOTTOM AND GASKETED NON-SKID COVER.

SAND & SEDIMENT INTERCEPTOR

SERIES

61090

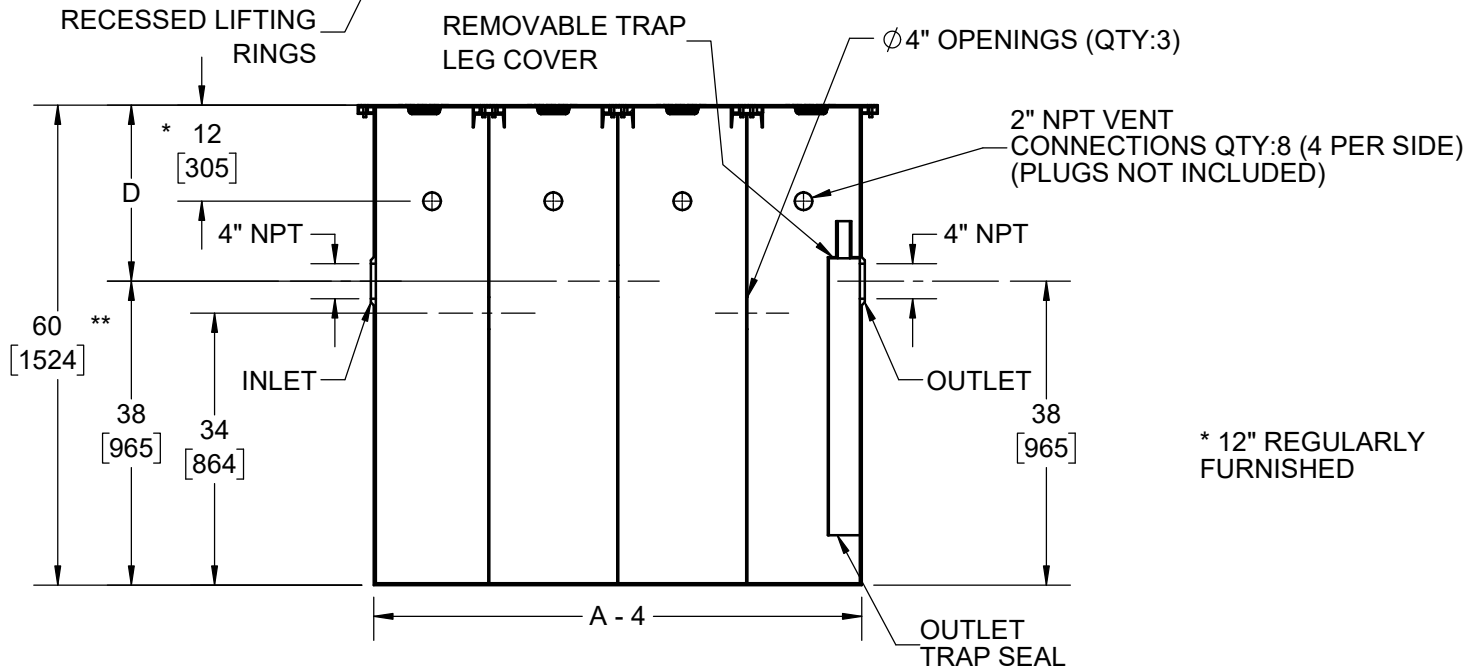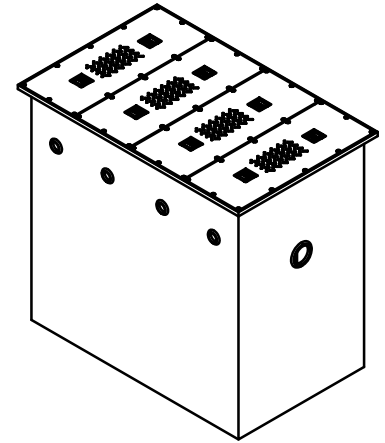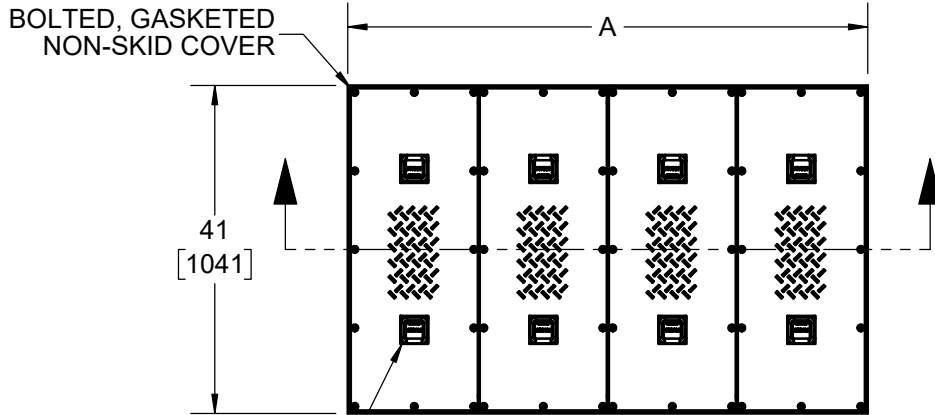

* 12" REGULARLY FURNISHED

TYPE	CAPACITY (CUBIC FEET)	SIZE (GALLONS)	A
61091	45	340	65
61092	54	400	77
61093	72	540	101
61094	81	610	113
61095	90	670	125
61096	108	810	149
61097	135	1010	185

D = _____ INCHES
 IF -EXT IS SELECTED
 ** OVERALL HEIGHT WILL BE AFFECTED

-EXT	EXTENSION (SPECIFY DIMENSION)
-HD	HEAVY DUTY COVERS

PRODUCT IS NON-CANCELABLE AND NON-RETURNABLE

NAME: _____

SIGNATURE: _____

DATE: _____

WARNING: Cancer and Reproductive Harm - www.P65Warnings.ca.gov

DATE OF LAST CHANGE: 01/11/23 JTJ

DIMENSIONS ARE SUBJECT TO MANUFACTURERS TOLERANCES AND CHANGE WITHOUT NOTICE. WE CAN ASSUME NO RESPONSIBILITY FOR USE OF SUPERSEDED OR VOID DATA.



MICHIGAN CITY, INDIANA

NOTES